


# Abbruch Maßstab 1:250

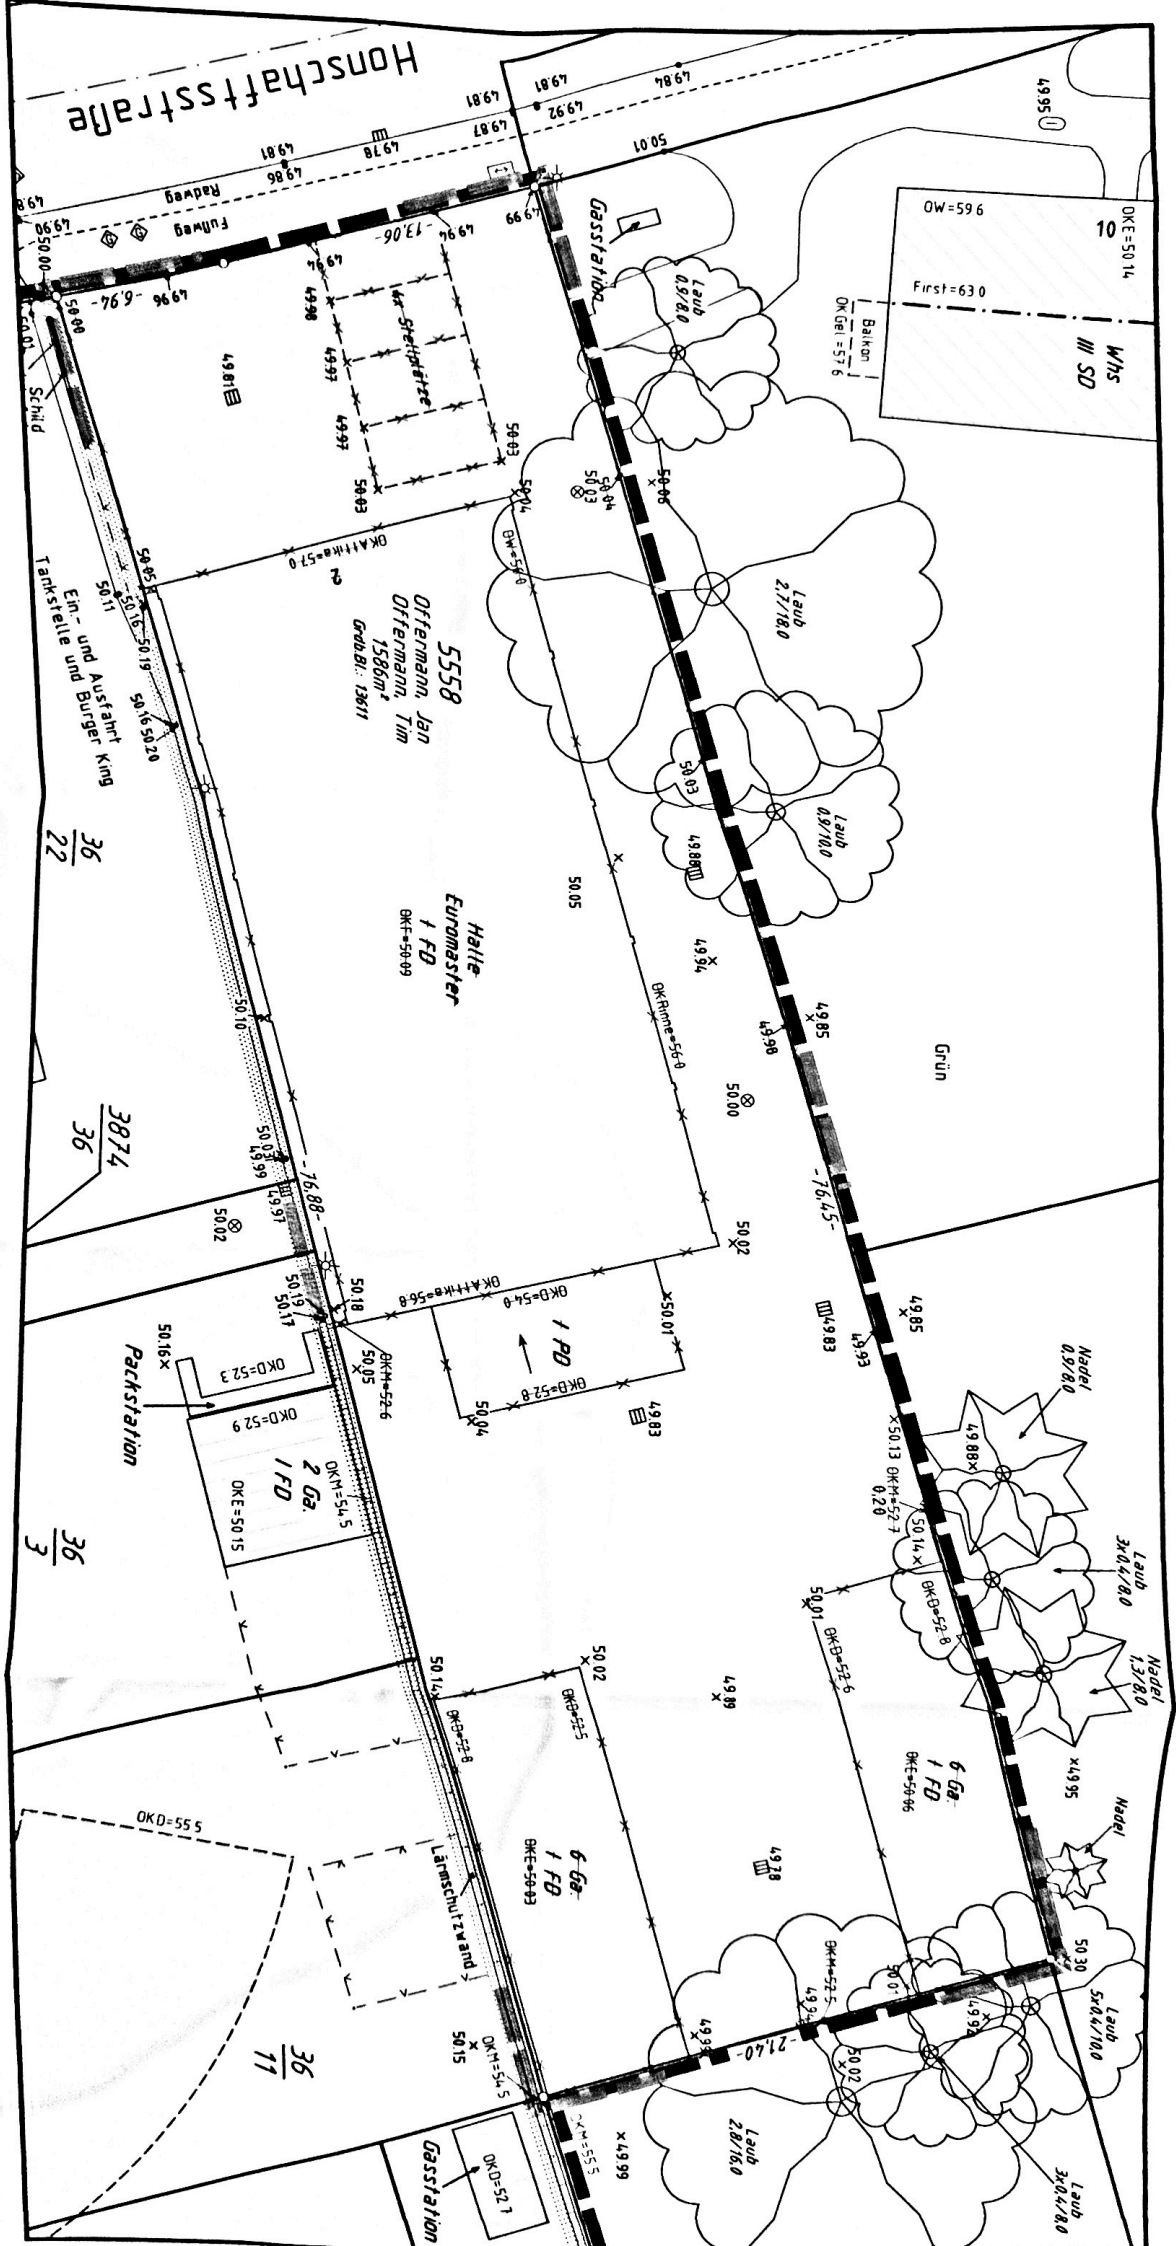

Honschaftstraße

Schild

Ein- und Ausfahrt King  
Tankstelle

36  
22

3874  
36

Packstation

36  
3

36  
11

5558  
Offermann, Jan  
1586m²  
Geb.-Nr.: 13611

Halle  
Eumaster  
1 FB  
OKT=50-09

6-Ga-  
1 FB  
OKT=50-93

Gaststation  
OKD=52 1

OW=596  
First=630  
W/S  
SD  
Balkon  
OK Gel.=57.6

6-Ga-  
1 FB  
OKT=50-96

Laub  
3x0.4/8.0  
1.378.0  
Nadel

Nadel  
x19.95

Laub  
3x0.4/10.0

Laub  
3x0.4/8.0

Grün

Gaststation

Laub  
0.9/8.0

Laub  
2.1/18.0

Laub  
0.9/10.0

Nadel  
0.9/8.0

Laub  
3x0.4/8.0  
1.378.0  
Nadel

Nadel  
x19.95

Laub  
3x0.4/10.0

Laub  
3x0.4/8.0

